

N O T E S All works are to be undertaken in accordance with the Building Regulations, and the latest British Standards. All proprietary materials and products are to be used in strict accordance with the manufacturer's recommendations. Figured dimensions to be followed in preference to scaled. All dimensions refer to the Architect. This drawing remains the copyright of the Architect and may not be copied in whole or in part without prior written consent. © Darren Curry Architects 2022


PLANNING DRAWING

REV	DESCRIPTION	INTL	CHK	DATE
00	00	00	00	00/00/00



daren curry architects
 57 Church Street, Daventry, Northwich, Cheshire, CW9 8NF T:01606 351 709
 E: hello@darencurryarchitects.co.uk
 W: www.darencurryarchitects.co.uk


PROJECT
 New building
SITE ADDRESS
 Antrobus Village Shop & Tearoom

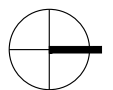

DRAWING TITLE SCALE @ A3
 Site Location Plan 1:1250


PROJECT NO. DWG NO. REV NO. DATE
 1009 001 00 23/11/22
DRAWN BY CHECKED BY
 gw dc

MapServe

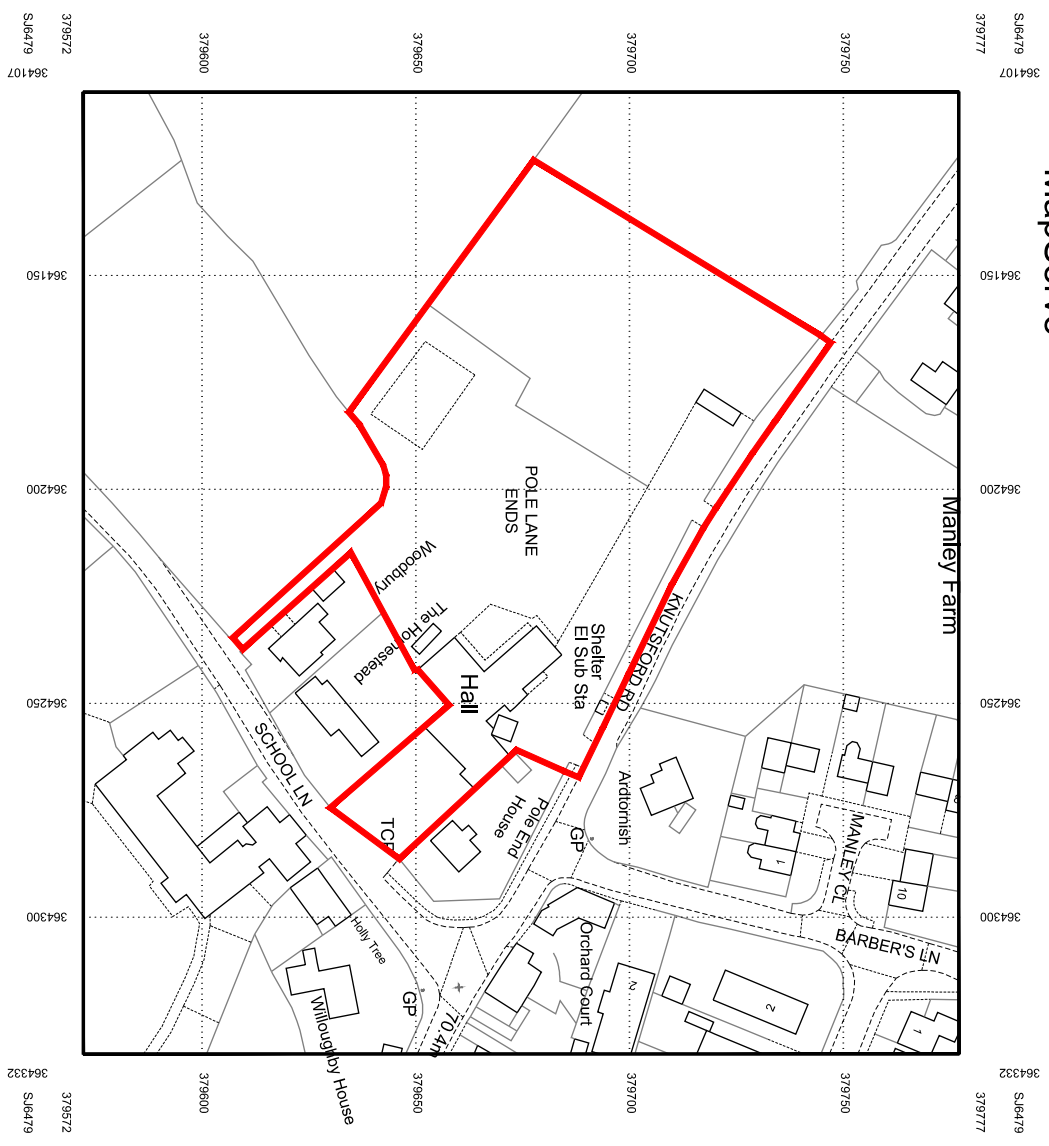

Ordnance Survey (c) Crown Copyright 2022. All rights reserved. Licence number: 100053143

Site Location Plan

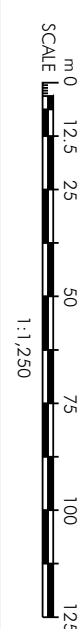

NOTES All works are to be undertaken in accordance with the Building Regulations, and the latest British Standards. All proprietary materials and products are to be used in strict accordance with the manufacturer's recommendations. Figured dimensions to be followed in preference to scales. All dimensions to be checked on site, in the event of any discrepancy refer to the Architect. This drawing remains the copyright of the Architect and may not be copied in whole or in part without prior written consent. © Darren Curry Architects 2022

PLANNING DRAWING



REV	DESCRIPTION	INTL	CHK	DATE
00	00	00	00	00/00/00




PROJECT
New building
SITE ADDRESS
Antrabus Village Shop & Tearoom

DRAWING TITLE
Existing Block Plan
SCALE @ A3
1:500

PROJECT NO. DWG NO. REV NO. DATE
1009 101 00 23/11/22
DRAWN BY CHECKED BY
aw dc

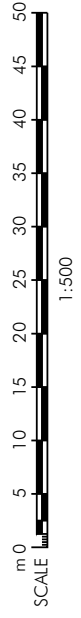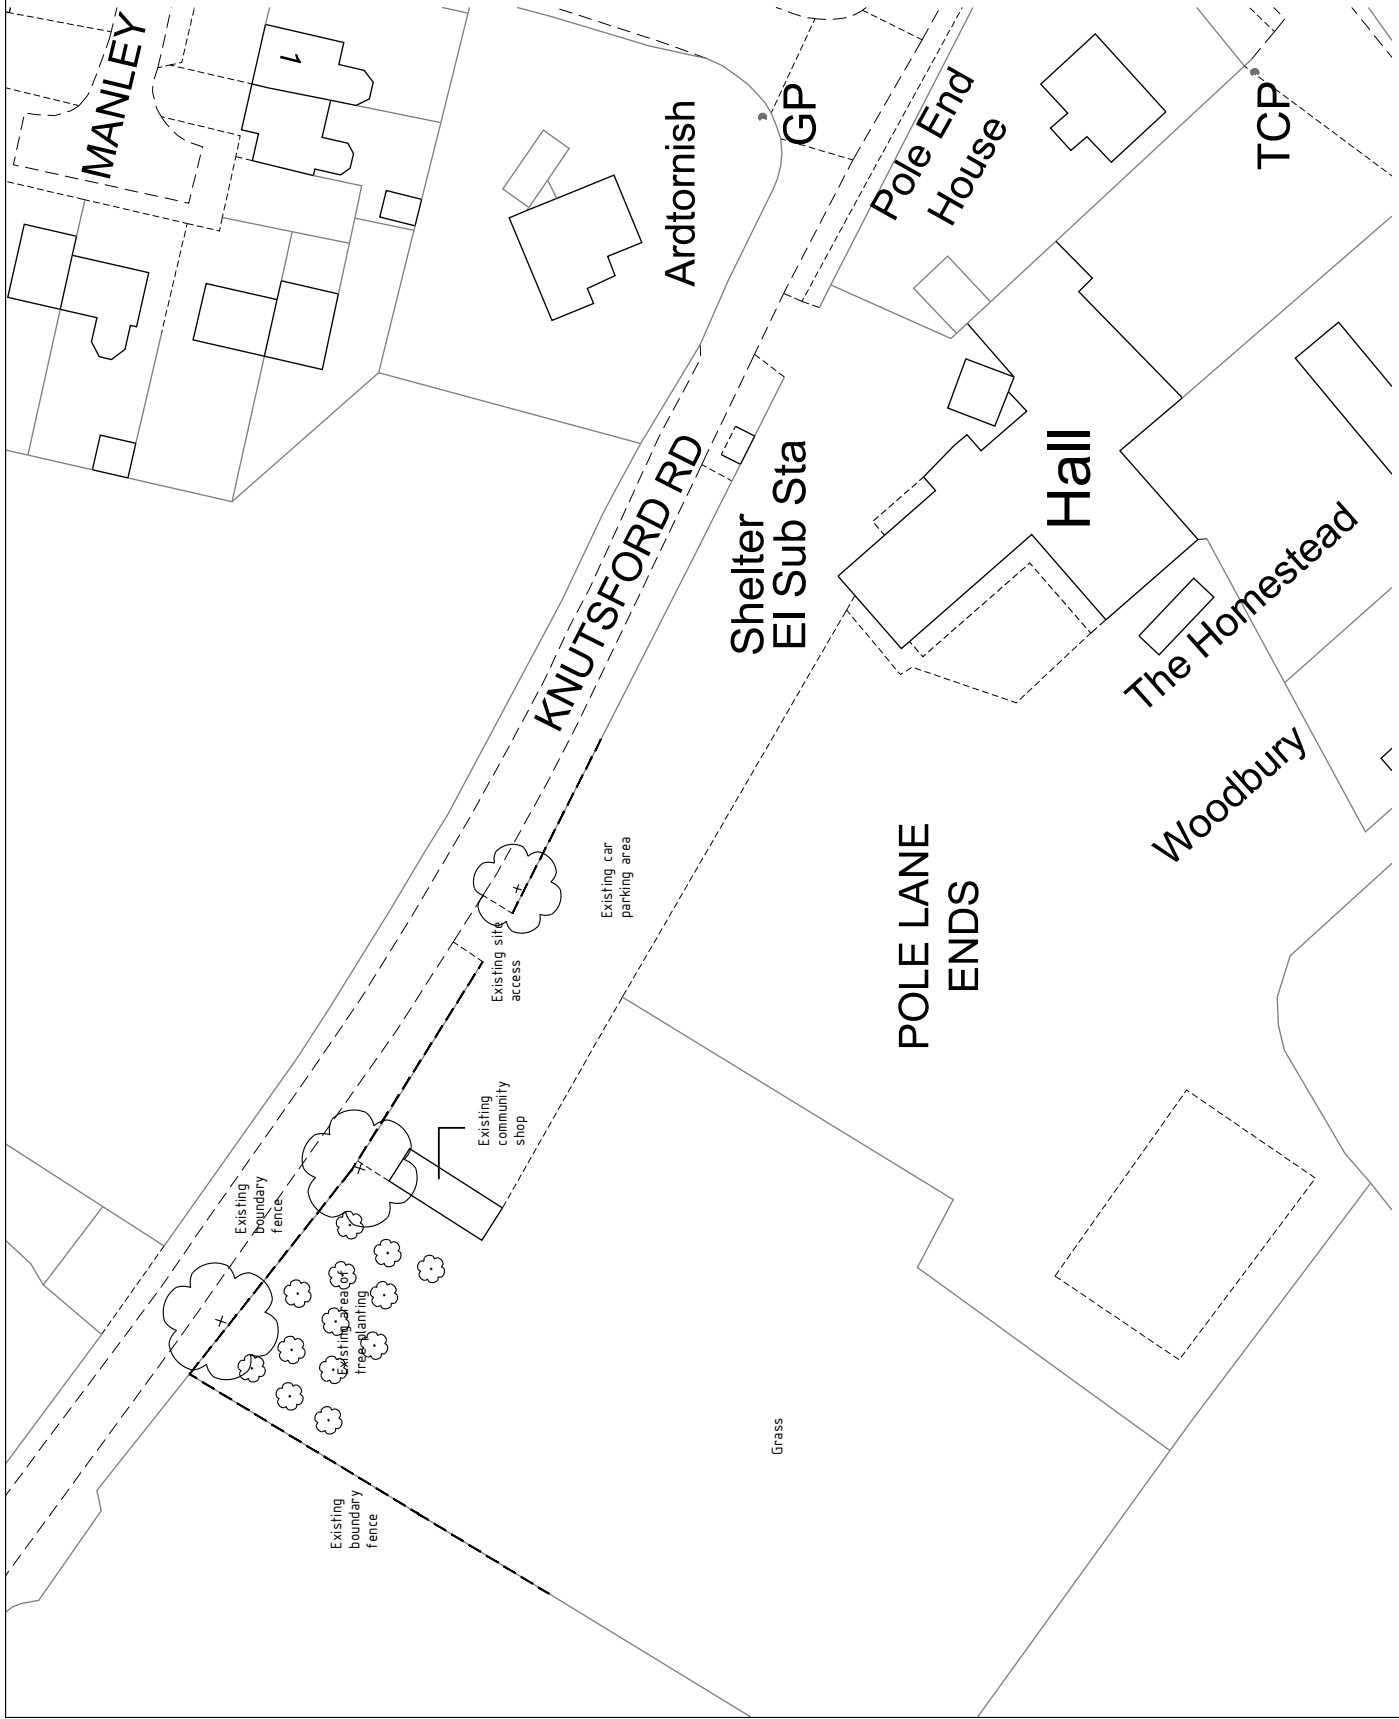

- Existing Parking Areas:
 54 marked spaces including 5 disabled.
 10 unmarked informal spaces
 64 total parking spaces

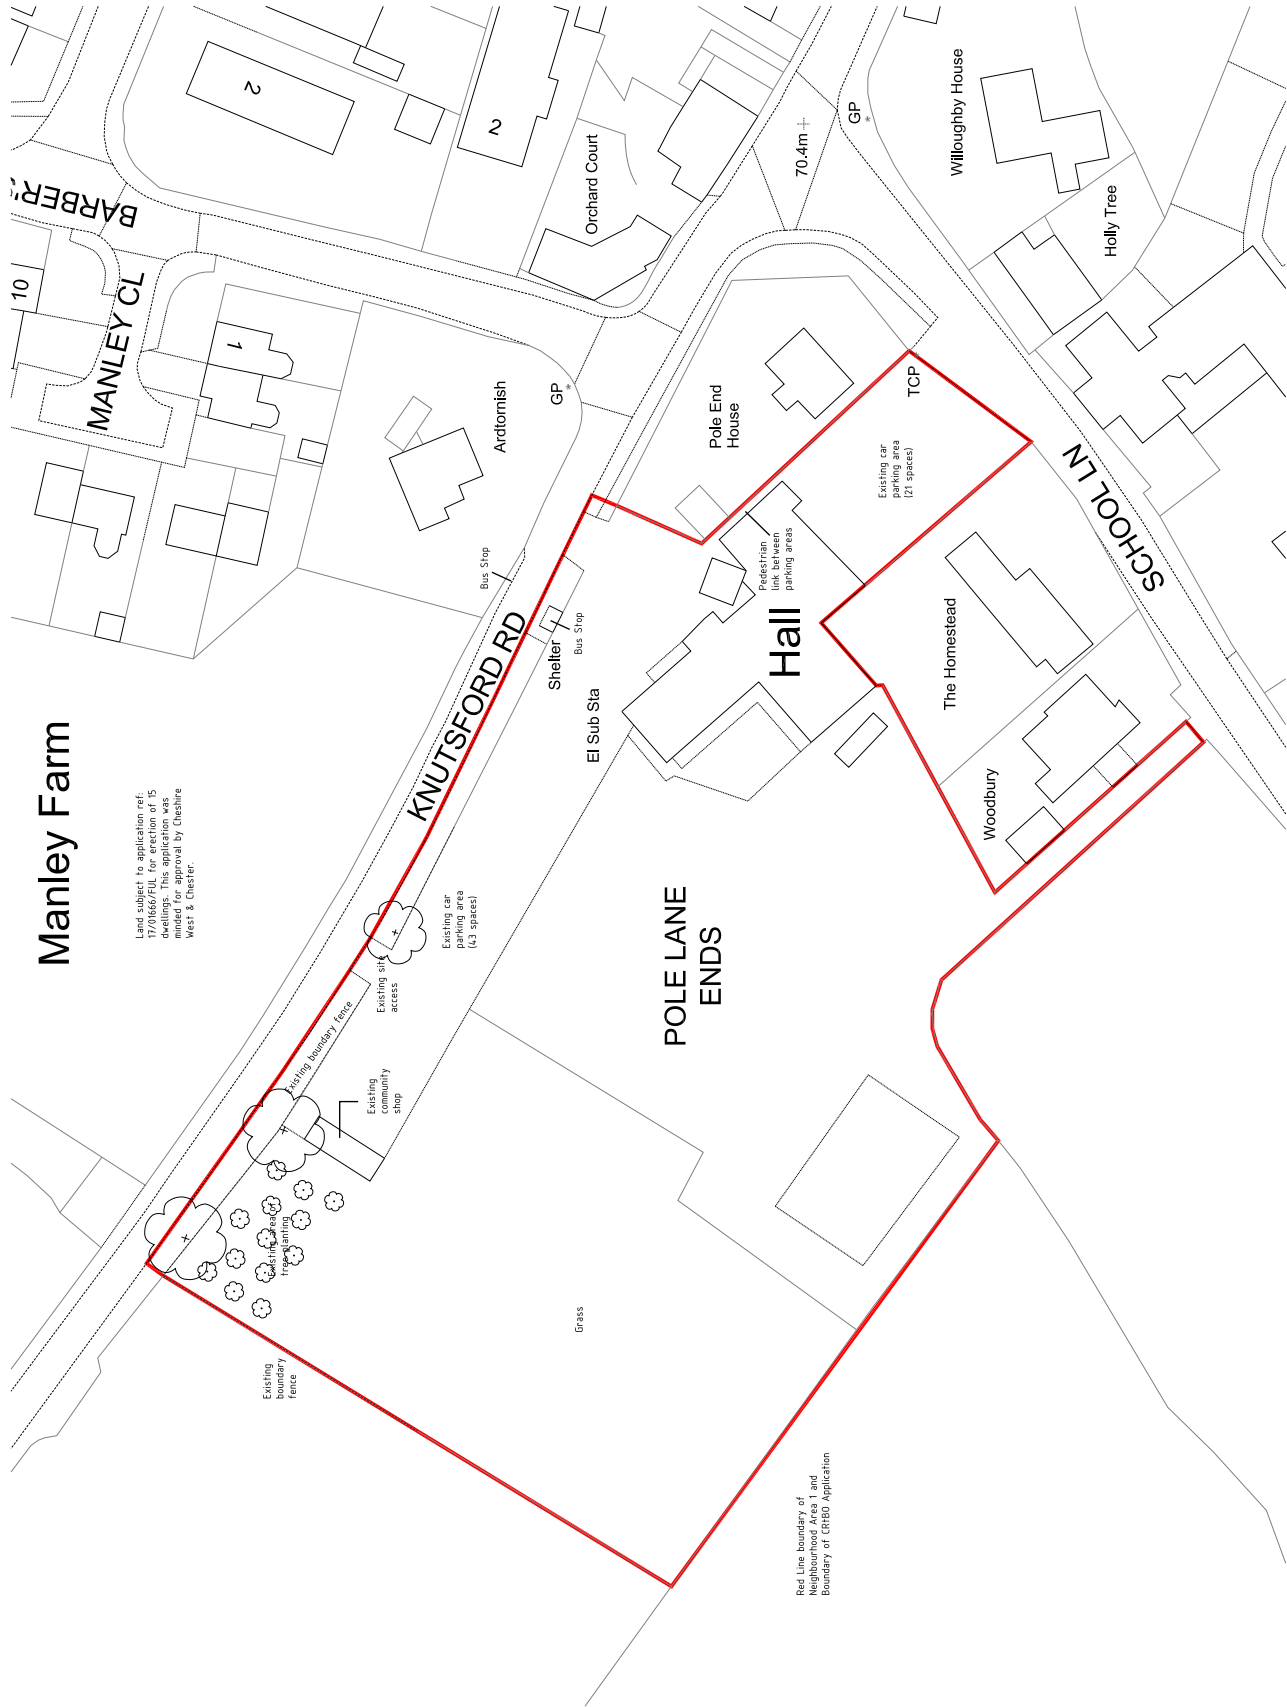

Existing Block Plan